


REF  
MAP  
OFF  
REF  
AND  
PRO  
NO  
LTC

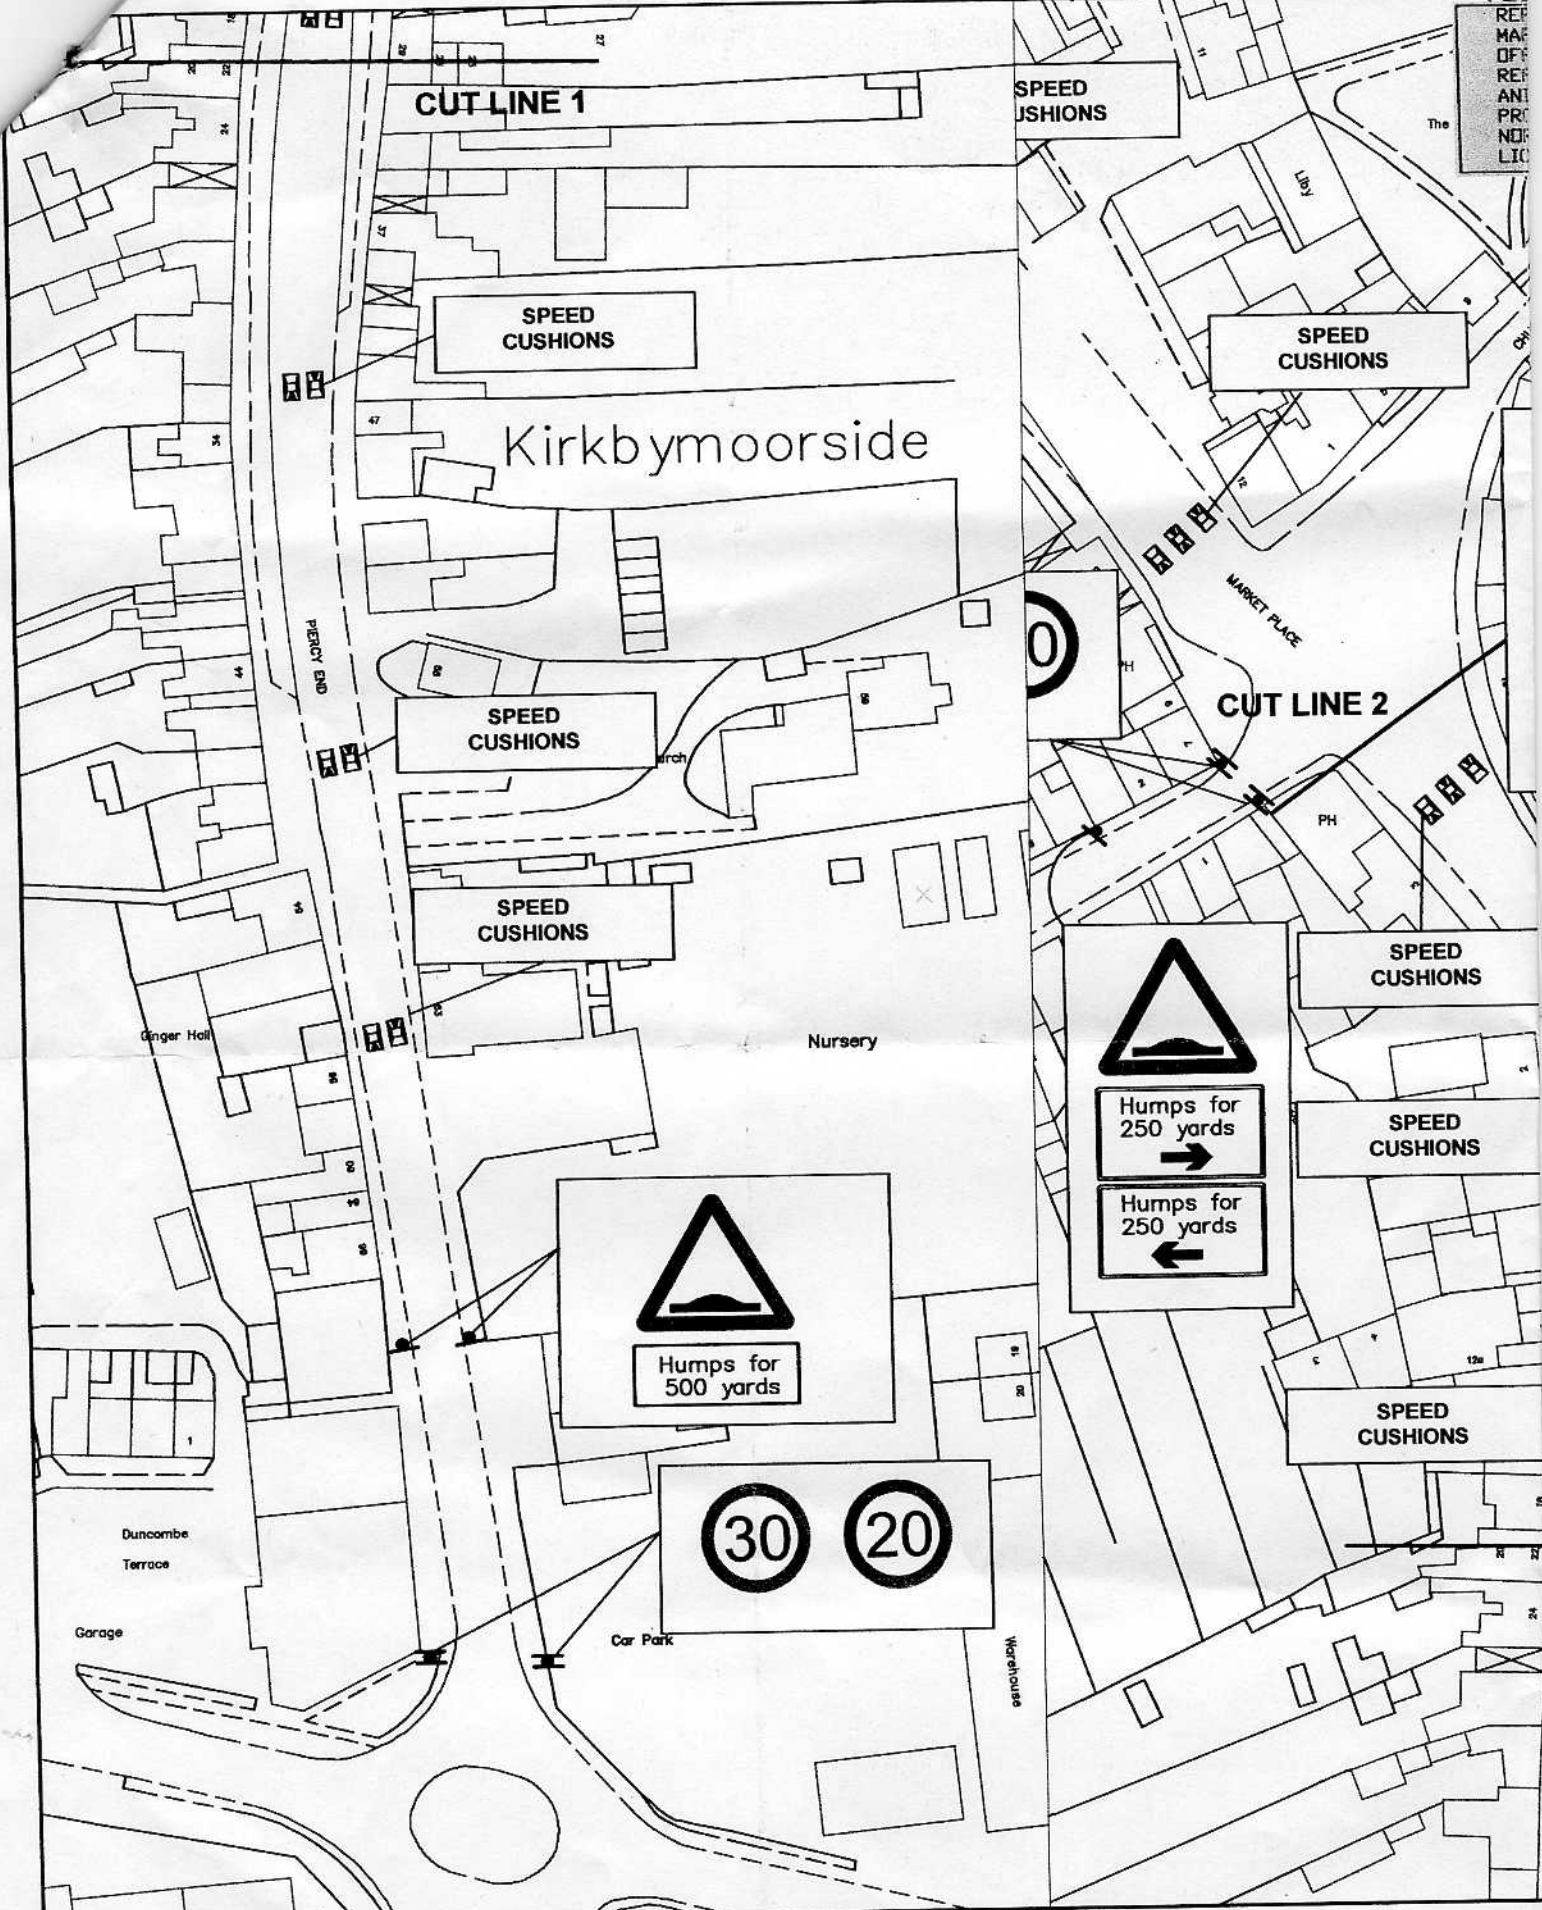

**mouchelparkman**

Partnering with :-  
 North  
 Yorkshire County Council

REF.	AMENDMENT	DETAILS	BY	DATE
			CHECKED	APPROVED

PROJECT :- Market Place, Kirkbymoorside

DRG. TITLE :- 20 MPH Limit and SHEET 1 OF 1