


PRODUCED FROM THE ORDNANCE SURVEY
 DRAWING OF HER MAJESTY'S STATIONARY
 OFFICE. UNAUTHORISED
 REPRODUCTION INFRINGES CROWN COPYRIGHT
 WHICH MAY LEAD TO PROSECUTION OR CIVIL
 PROCEEDINGS.
 NORTH YORKSHIRE COUNTY COUNCIL
 DRAWING NUMBER:- 100017946 DATE:- 2004

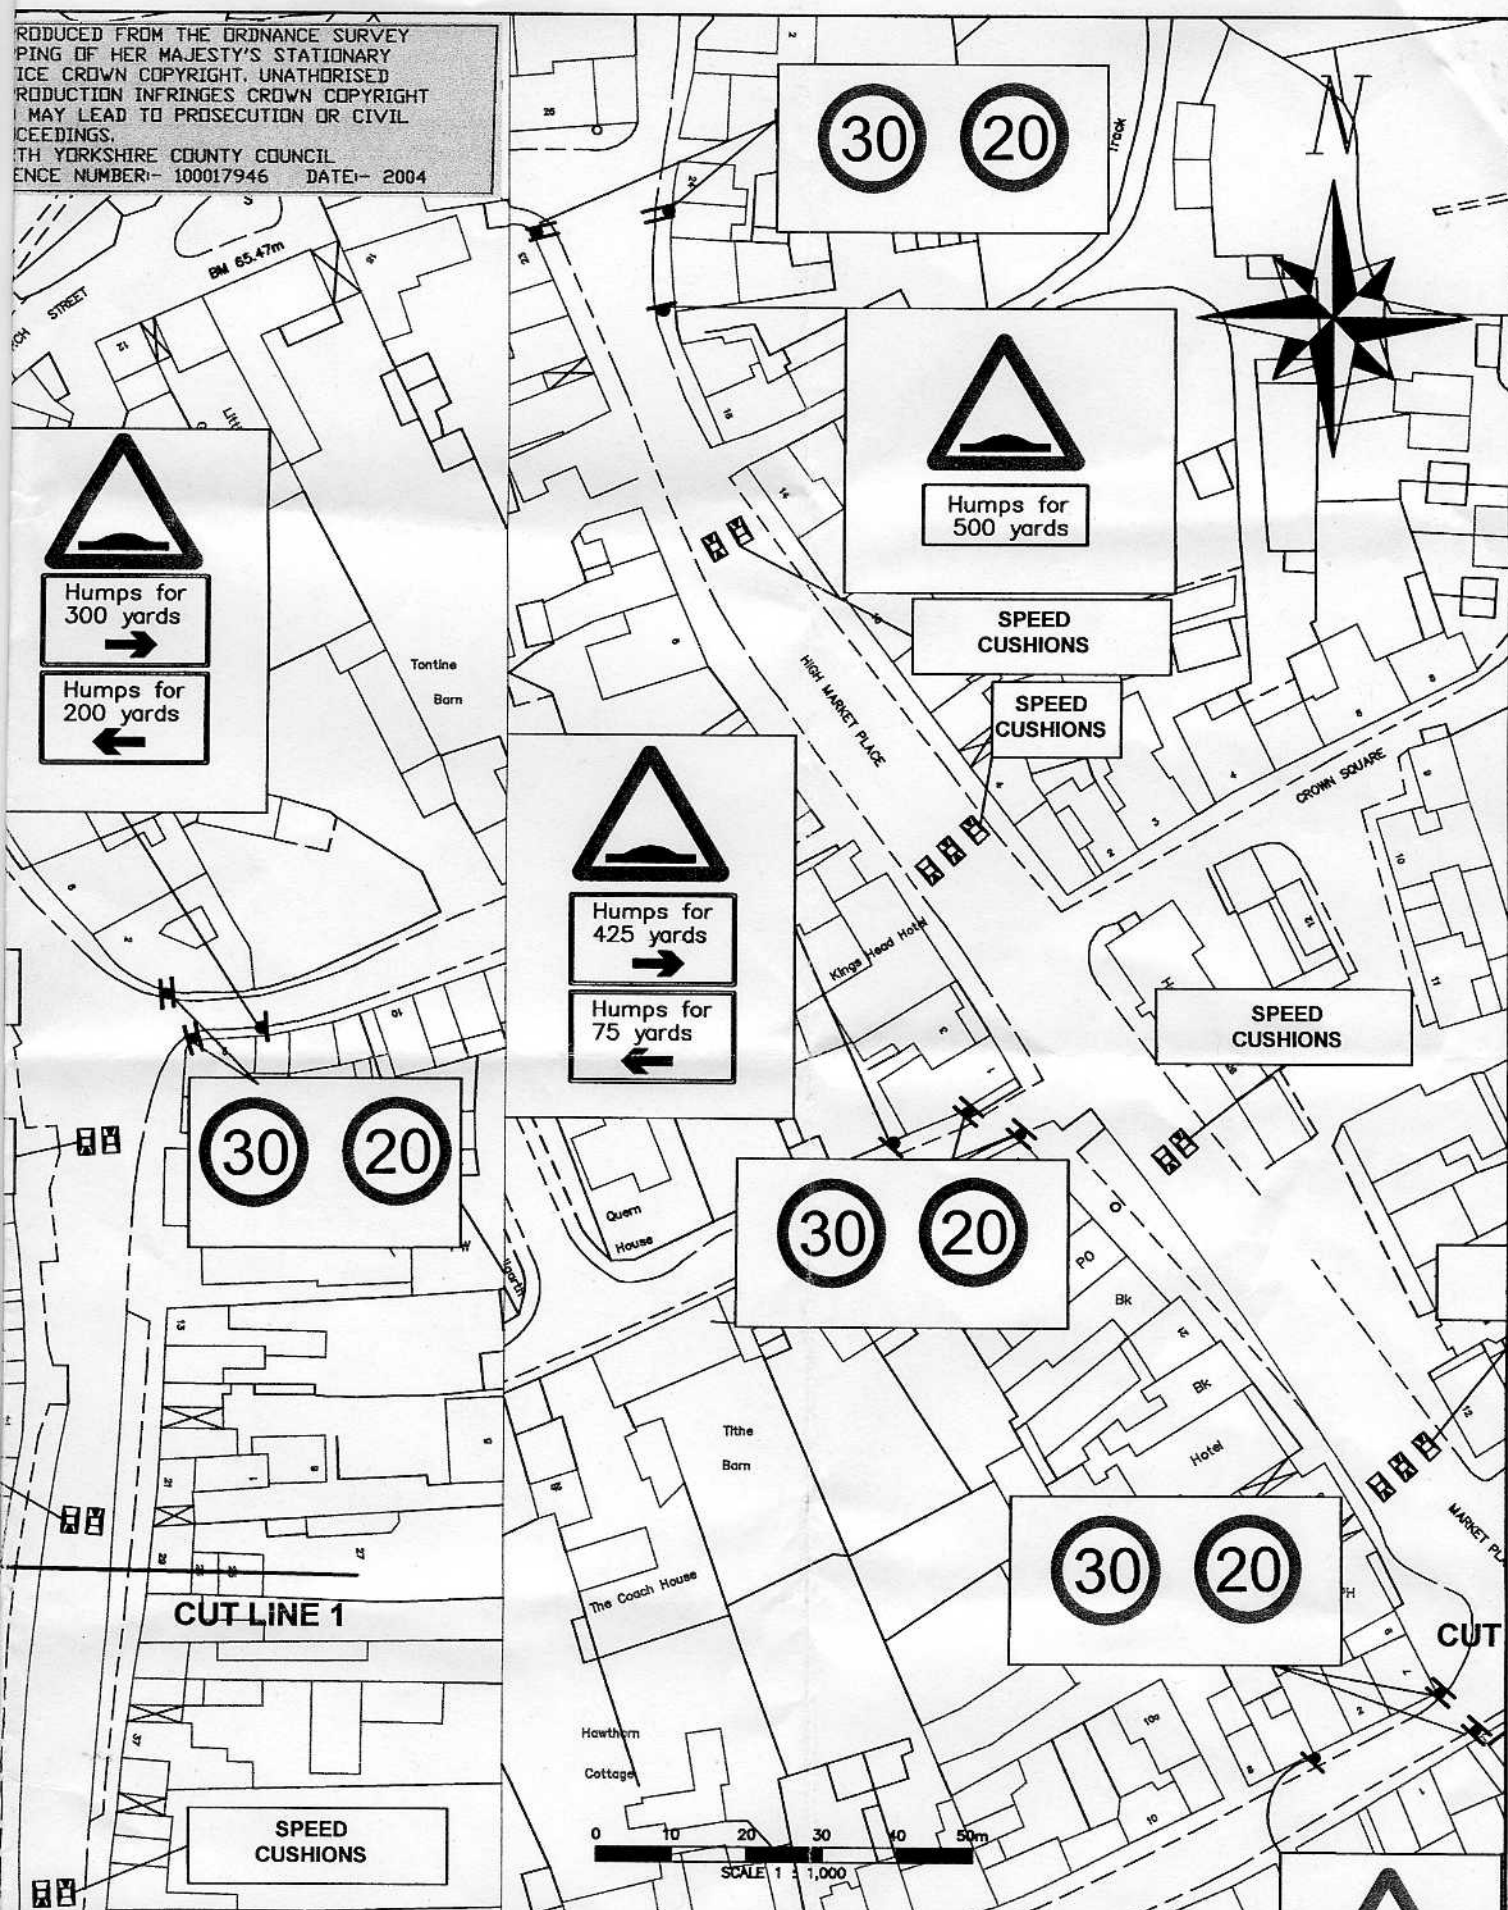

ide Traffic Calming	DRAWN A.J.Peoples	ORIGINAL DRAWING SIZE 297 x 420 (A3)	SCALE:- 1:1000
	CHECKED <i>[Signature]</i>	CONTRACT DRAWING No	DATE:- August 2005
	APPROVED <i>[Signature]</i>	DRAWING No :- 741Y87/01	Computer Filename :